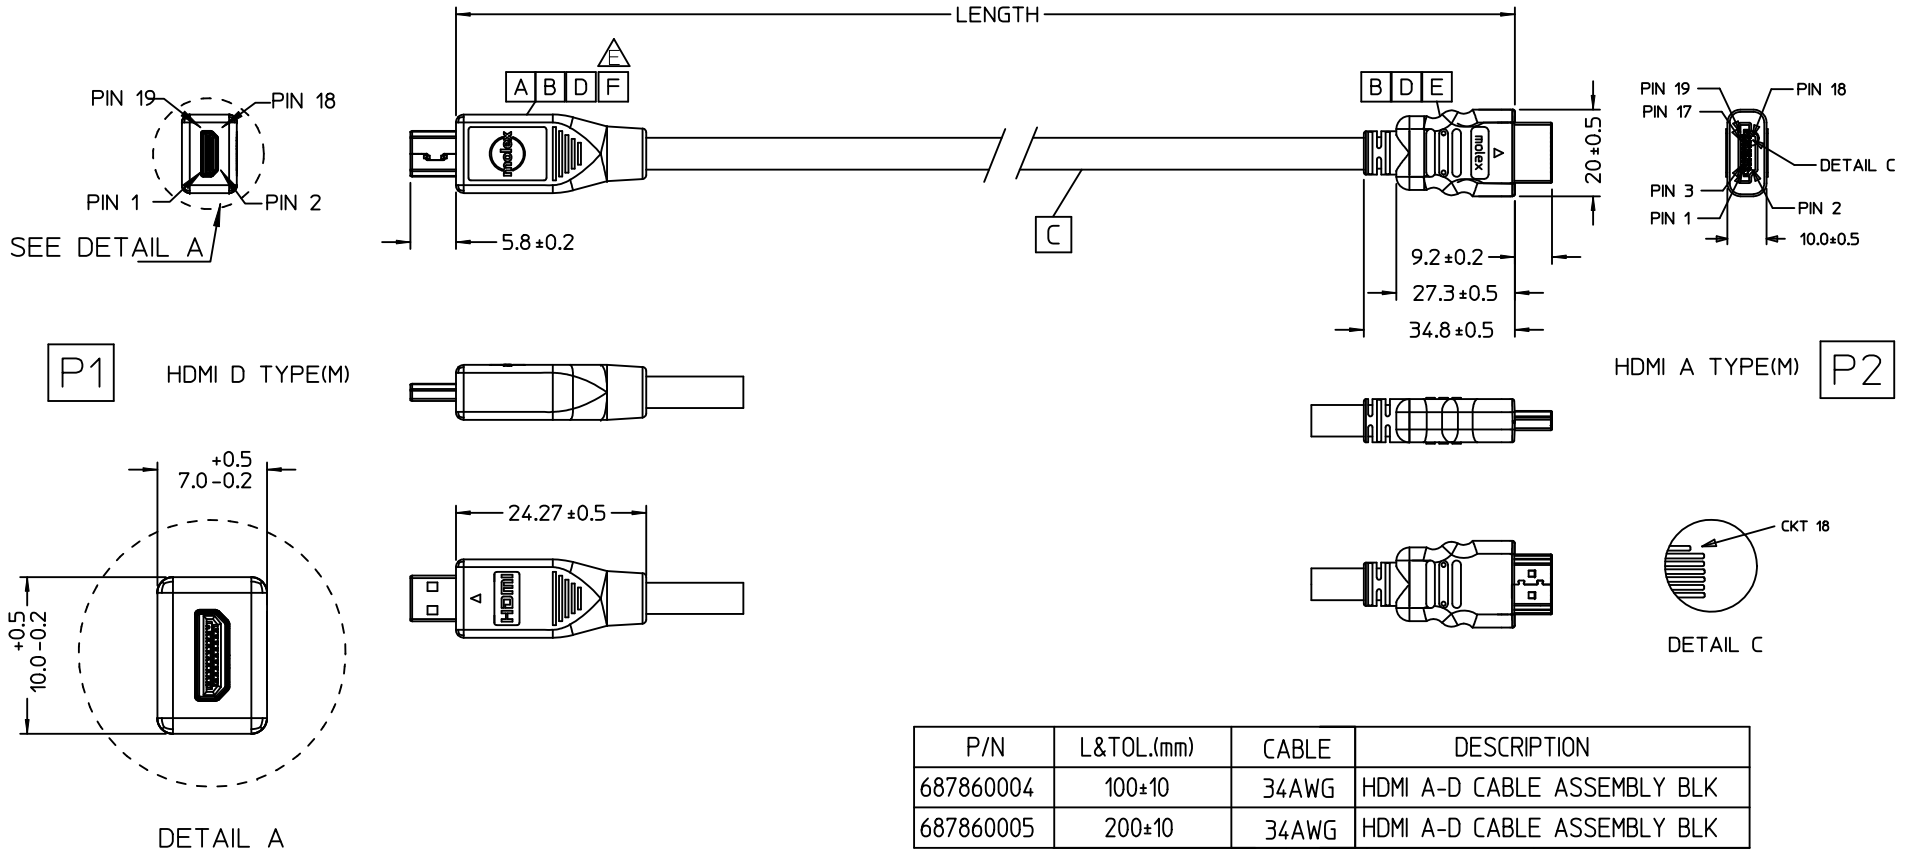


7	6	5	4	3	2	1	
ECN NO		REV.		DESCRIPTION			CHANGER
CY11-6409		E		ADD NOTE ABOUT WIRE CHART & WIRE HOLDER IN BOM.			JLIU13




ENTER DESCRIPTION EC NO: DG2011-0404 DRWN:FZHANG01 2011/04/19 CHKD:JLIU13 2011/04/19 APPR:ZXDENG 2011/04/20 REV DESCRIPTION	QUALITY SYMBOLS = 0 = 0	GENERAL TOLERANCES (UNLESS SPECIFIED)	DIMENSION STYLE MM ONLY	SCALE ---	DESIGN UNITS METRIC	THIRD ANGLE PROJECTION																											
		<table border="1"> <thead> <tr> <th></th> <th>mm</th> <th>INCH</th> </tr> </thead> <tbody> <tr> <td>4 PLACES</td> <td>± ---</td> <td>± ---</td> </tr> <tr> <td>3 PLACES</td> <td>± ---</td> <td>± ---</td> </tr> <tr> <td>2 PLACES</td> <td>± 0.25</td> <td>± ---</td> </tr> <tr> <td>1 PLACE</td> <td>± 0.5</td> <td>± ---</td> </tr> </tbody> </table>		mm	INCH	4 PLACES	± ---	± ---	3 PLACES	± ---	± ---	2 PLACES	± 0.25	± ---	1 PLACE	± 0.5	± ---	<table border="1"> <tr> <td>DRAWN BY</td> <td>DATE</td> </tr> <tr> <td>FZHANG01</td> <td>2010/02/22</td> </tr> <tr> <td>CHECKED BY</td> <td>DATE</td> </tr> <tr> <td>ARTHUR</td> <td>2010/02/22</td> </tr> <tr> <td>APPROVED BY</td> <td>DATE</td> </tr> <tr> <td>BLAU</td> <td>2010/02/23</td> </tr> </table>	DRAWN BY	DATE	FZHANG01	2010/02/22	CHECKED BY	DATE	ARTHUR	2010/02/22	APPROVED BY	DATE	BLAU	2010/02/23	TITLE HDMI TYPE A TO TYPE D CABLE ASSEMBLY		
		mm	INCH																														
	4 PLACES	± ---	± ---																														
3 PLACES	± ---	± ---																															
2 PLACES	± 0.25	± ---																															
1 PLACE	± 0.5	± ---																															
DRAWN BY	DATE																																
FZHANG01	2010/02/22																																
CHECKED BY	DATE																																
ARTHUR	2010/02/22																																
APPROVED BY	DATE																																
BLAU	2010/02/23																																
DRAFT WHERE APPLICABLE MUST REMAIN WITHIN DIMENSIONS	SEE TABLE	MOLEX INCORPORATED		DOCUMENT NO. SD-68786-002	SHEET NO. 1 OF 2																												
	SIZE A 4	THIS DRAWING CONTAINS INFORMATION THAT IS PROPRIETARY TO MOLEX INCORPORATED AND SHOULD NOT BE USED WITHOUT WRITTEN PERMISSION																															

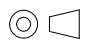
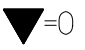
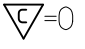

P1	FUNCTION	P2	WIRE COLOR
Pin 1	HOT PLUG DETECT	Pin 19	ORANGE
Pin 2	UTILITY	Pin14	BROWN
Pin 3	TMDS DATA2+	Pin 1	WHITE
Pin 4	TMDS DATA2 GND	Pin 2	DRAIN WIRE
Pin 5	TMDS DATA2-	Pin 3	RED
Pin 6	TMDS DATA1+	Pin 4	WHITE
Pin 7	TMDS DATA1 GND	Pin 5	DRAIN WIRE
Pin 8	TMDS DATA1-	Pin 6	GREEN
Pin 9	TMDS DATA0+	Pin 7	WHITE
Pin 10	TMDS DATA0 GND	Pin 8	DRAIN WIRE
Pin 11	TMDS DATA0-	Pin 9	BROWN
Pin 12	TMDS COLOK+	Pin 10	WHITE
Pin 13	TMDS COLOK GND	Pin 11	DRAIN WIRE
Pin 14	TMDS COLOK-	Pin 12	BLUE
Pin 15	CEC	Pin 13	RED
Pin 16	DDC/CEC GND	Pin 17	YELLOW
Pin 17	SCL	Pin 15	GREEN
Pin 18	SDA	Pin 16	BLUE
Pin 19	+5V POWER	Pin 18	WHITE
SHELL		SHELL	BRAID

NOTES:

1. P1 & P2 SIDE INNERMOLD WITH PE RESIN.
P2 & P2 SIDE OUTERMOLD WITH PVC RESIN.
2. ELECTRICAL PERFORMANCE REFER TO HDMI SPEC CAT2
3. THIS PRODUCT MUST MEET PS-40000-5016 COMPLIANCE.

 Note: TMDS drain wire can be short.

ITEM	DESCRIPTION	QTY.
F	WIRE HOLDER	1
E	HDMI A TYPE CONNECTOR	1
D	LOCTITE 416 GLUE	AS
C	34AWG*4P+34AWG*1P+34AWG*5C 3.7MM	AS
B	COPPER FOIL	2
A	MICRO HDMI CONNECTOR	1

ENTER DESCRIPTION EC NO: DG2011-0404 DRWN:FZHANG01 2011/04/19 CHKD:JLJU13 2011/04/19 APPR:ZXDENG 2011/04/20	DESCRIPTION REV	QUALITY SYMBOLS	GENERAL TOLERANCES (UNLESS SPECIFIED) <table border="1"> <thead> <tr> <th></th> <th>mm</th> <th>INCH</th> </tr> </thead> <tbody> <tr> <td>4 PLACES</td> <td>± ---</td> <td>± ---</td> </tr> <tr> <td>3 PLACES</td> <td>± ---</td> <td>± ---</td> </tr> <tr> <td>2 PLACES</td> <td>± 0.25</td> <td>± ---</td> </tr> <tr> <td>1 PLACE</td> <td>± 0.5</td> <td>± ---</td> </tr> </tbody> </table> ANGULAR ± 1 °		mm	INCH	4 PLACES	± ---	± ---	3 PLACES	± ---	± ---	2 PLACES	± 0.25	± ---	1 PLACE	± 0.5	± ---	DIMENSION STYLE MM ONLY	SCALE ----	DESIGN UNITS METRIC	 THIRD ANGLE PROJECTION
				mm	INCH																	
		4 PLACES		± ---	± ---																	
		3 PLACES		± ---	± ---																	
		2 PLACES		± 0.25	± ---																	
1 PLACE	± 0.5	± ---																				
 =0	DRAWN BY FZHANG01	DATE 2010/02/22	TITLE HDMI TYPE A TO TYPE D CABLE ASSEMBLY																			
 =0.05	CHECKED BY ARTHUR	DATE 2010/02/22	MOLEX INCORPORATED																			
	APPROVED BY BLAU	DATE 2010/02/23	MATERIAL NO. SEE TABLE	DOCUMENT NO. SD-68786-002																		
	DRAFT WHERE APPLICABLE MUST REMAIN WITHIN DIMENSIONS		SIZE  4	SHEET NO. 2 OF 2																		