


THIS COPY IS PROVIDED ON A RESTRICTED BASIS AND IS NOT TO BE USED IN ANY WAY DETRIMENTAL TO THE INTERESTS OF PANDUIT CORP.

(A)

PART NUMBER	LEGEND	COLORS		WIDTH	LENGTH	STD. PGK.	LEGEND HEIGHT
		LEGEND	BKGD				
HTU30-FO-M	CAUTION CAUTION CAUTION	BLACK	ORANGE*	3"	1000 FT.	1ROLL	3/4"
HTU80-FO	FIBER OPTIC CABLE BURIED BELOW			6"	1000 FT.	1ROLL	1 15/16"
HTU80-TV	CAUTION CAUTION CAUTION CABLE TV LINE BURIED BELOW	BLACK	ORANGE*	6"	1000 FT.	1ROLL	1 15/16"
HTU3Y-E-M	CAUTION CAUTION CAUTION	BLACK	YELLOW	3"	1000 FT.	1ROLL	3/4"
HTU8Y-E	ELECTRIC LINE BURIED BELOW			6"	1000 FT.	1ROLL	1 15/16"
HTU3R-E-M	CAUTION CAUTION CAUTION	BLACK	RED*	3"	1000 FT.	1ROLL	3/4"
HTU8R-E	ELECTRIC LINE BURIED BELOW			6"	1000 FT.	1ROLL	1 15/16"
HTU8Y-G	CAUTION CAUTION CAUTION GAS LINE BURIED BELOW	BLACK	YELLOW*	6"	1000 FT.	1ROLL	1 15/16"
HTU3G-T-M	CAUTION CAUTION CAUTION TELEPHONE LINE BURIED BELOW	BLACK	GREEN	3"	1000 FT.	1ROLL	3/4"
HTU30-T-M	CAUTION CAUTION CAUTION	BLACK	ORANGE*	3"	1000 FT.	1ROLL	3/4"
HTU80-T	TELEPHONE LINE BURIED BELOW			6"	1000 FT.	1ROLL	1 15/16"
HTU8Y-EF-M	CAUTION CAUTION CAUTION ATTENTION ATTENTION ATTENTION	BLACK	YELLOW*	3"	1000 FT.	1ROLL	3/4"
HTU8Y-EF	ELECTRIC LINE BURIED BELOW LIGNE ELECTRIQUE ENFOUIE			6"	1000 FT.	1ROLL	1 15/16"

* APWA RECOMMENDED COLOR

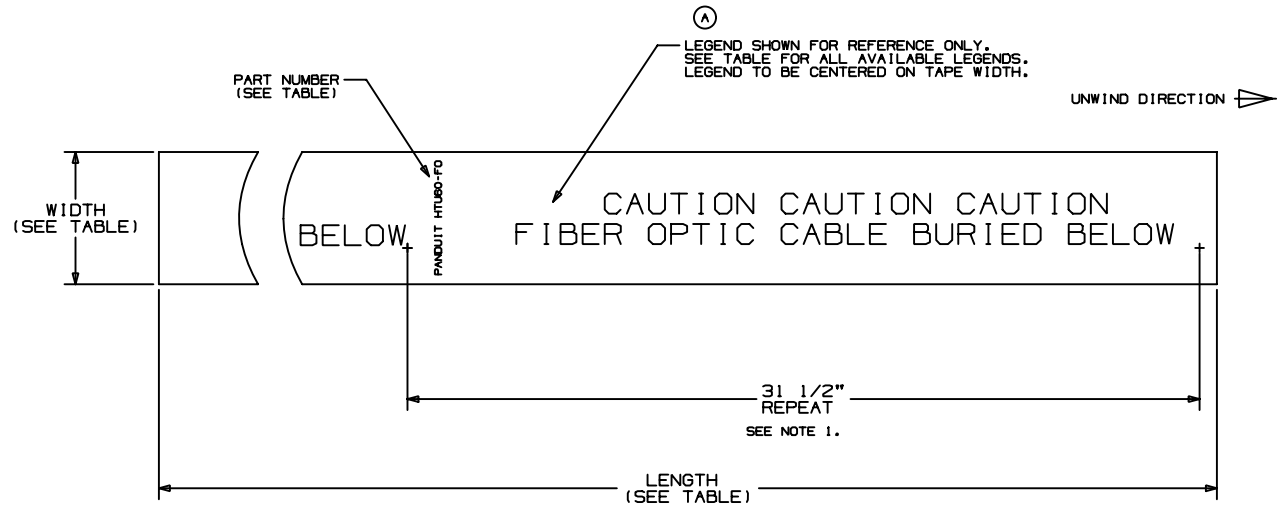

- NOTES:
 1. REPEAT MAY BE 24.0" MINIMUM.
 2. REFERENCE MANUFACTURING DRAWING A80014.

						10031BCC_ENGTAPE_00.PRT	
						PANDUIT CORP TINLEY PARK, ILLINOIS	
						PANDUIT UNDERGROUND TAPE	
						UNLESS OTHERWISE SPECIFIED, DIMENSIONAL TOLERANCES ARE: (.XX) ± (.005) ± ANGLES ±	
						UNLESS OTHERWISE SPECIFIED, ALL DIMENSIONS ARE GIVEN IN INCHES, THIRD ANGLE PRACTICE	
3	3-2-04	RVU	FOR PART NUMBERS HTU30-FO, HTU8Y-E, HTU8R-E, HTU80-T, HTU8Y-EF AND HTU8Y-EF-M, SUPPLY "M" END ANGLE. REPEAT LENGTH WAS 2000 FT. PART NO.'S HTU8Y-TV, HTU8R-E, HTU8Y-TV, HTU8Y-E, HTU8Y-EF, HTU8Y-EF-M DELETED. REVISED NOTE 1.	3551	R	ORDER BY: NLJG	MAT'L: GMPEZ-4 MIL LOW DENSITY POLYETHYLENE
2	1-24-00	RVU	DWY	REMOVED HTU30-S, HTU30-TV, HTU8Y-G, HTU80-S, HTU80-TV.	1503	R	SCALE: NTS
1	7/2/97	RVU	DWY	ADDED THE NOTES #1.	0613	R	DWG NO. 2-05-93
R	8/6/95	NS	DWY	DRAWING RELEASED	0293	R	DWG NO. 07/9
REV	DATE	BY	CHK	DESCRIPTION	ECN	R	CUST
							SLP
							QMSH
							DWG
							HTU
							C
							REV